


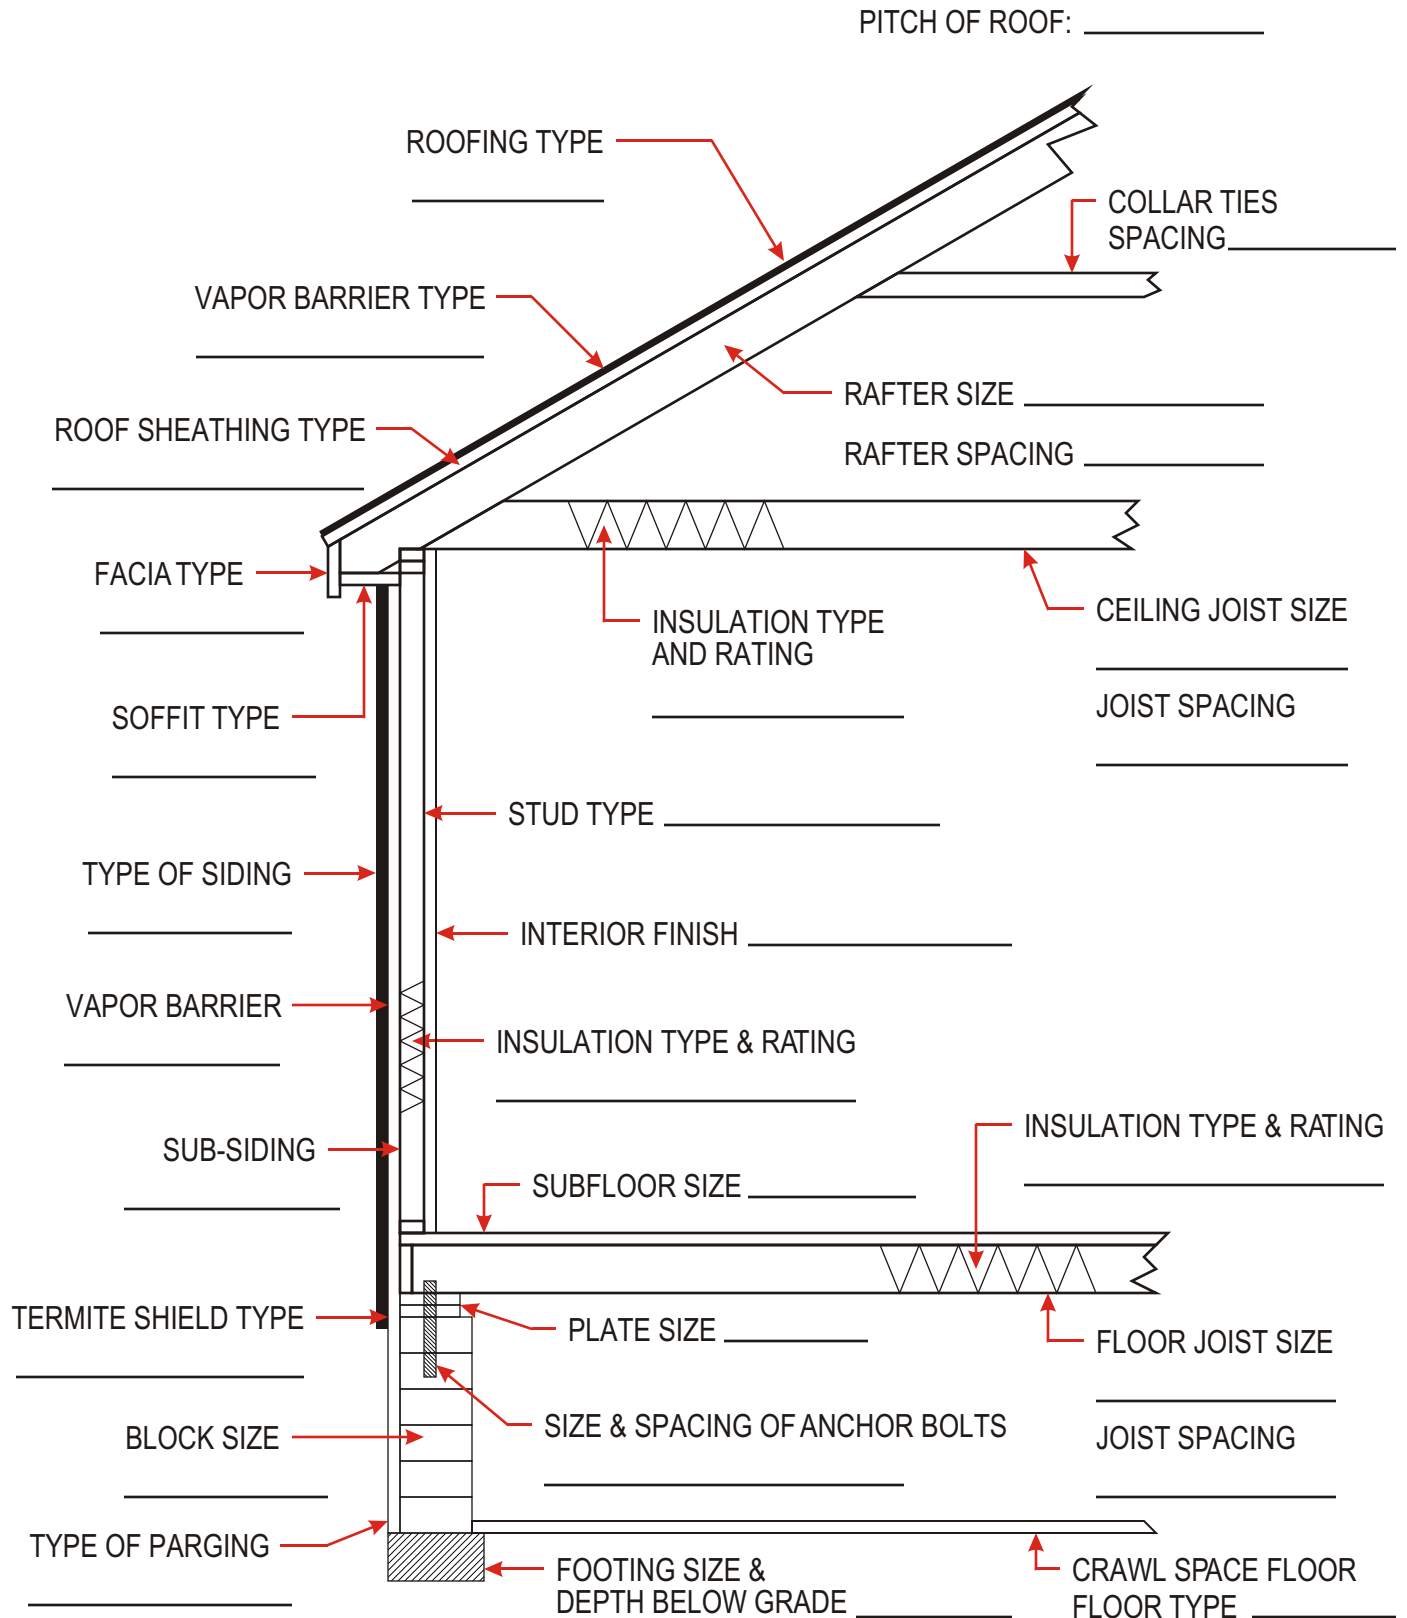

## TYPICAL CROSS SECTION

### FILL IN THE BLANKS






# SAMPLE CONSTRUCTION DRAWING - CONSTRUCTION DETAILS


## SAMPLE - OPEN PORCH ON REAR OF HOUSE

SCALE: 1/2" = 1 FT.

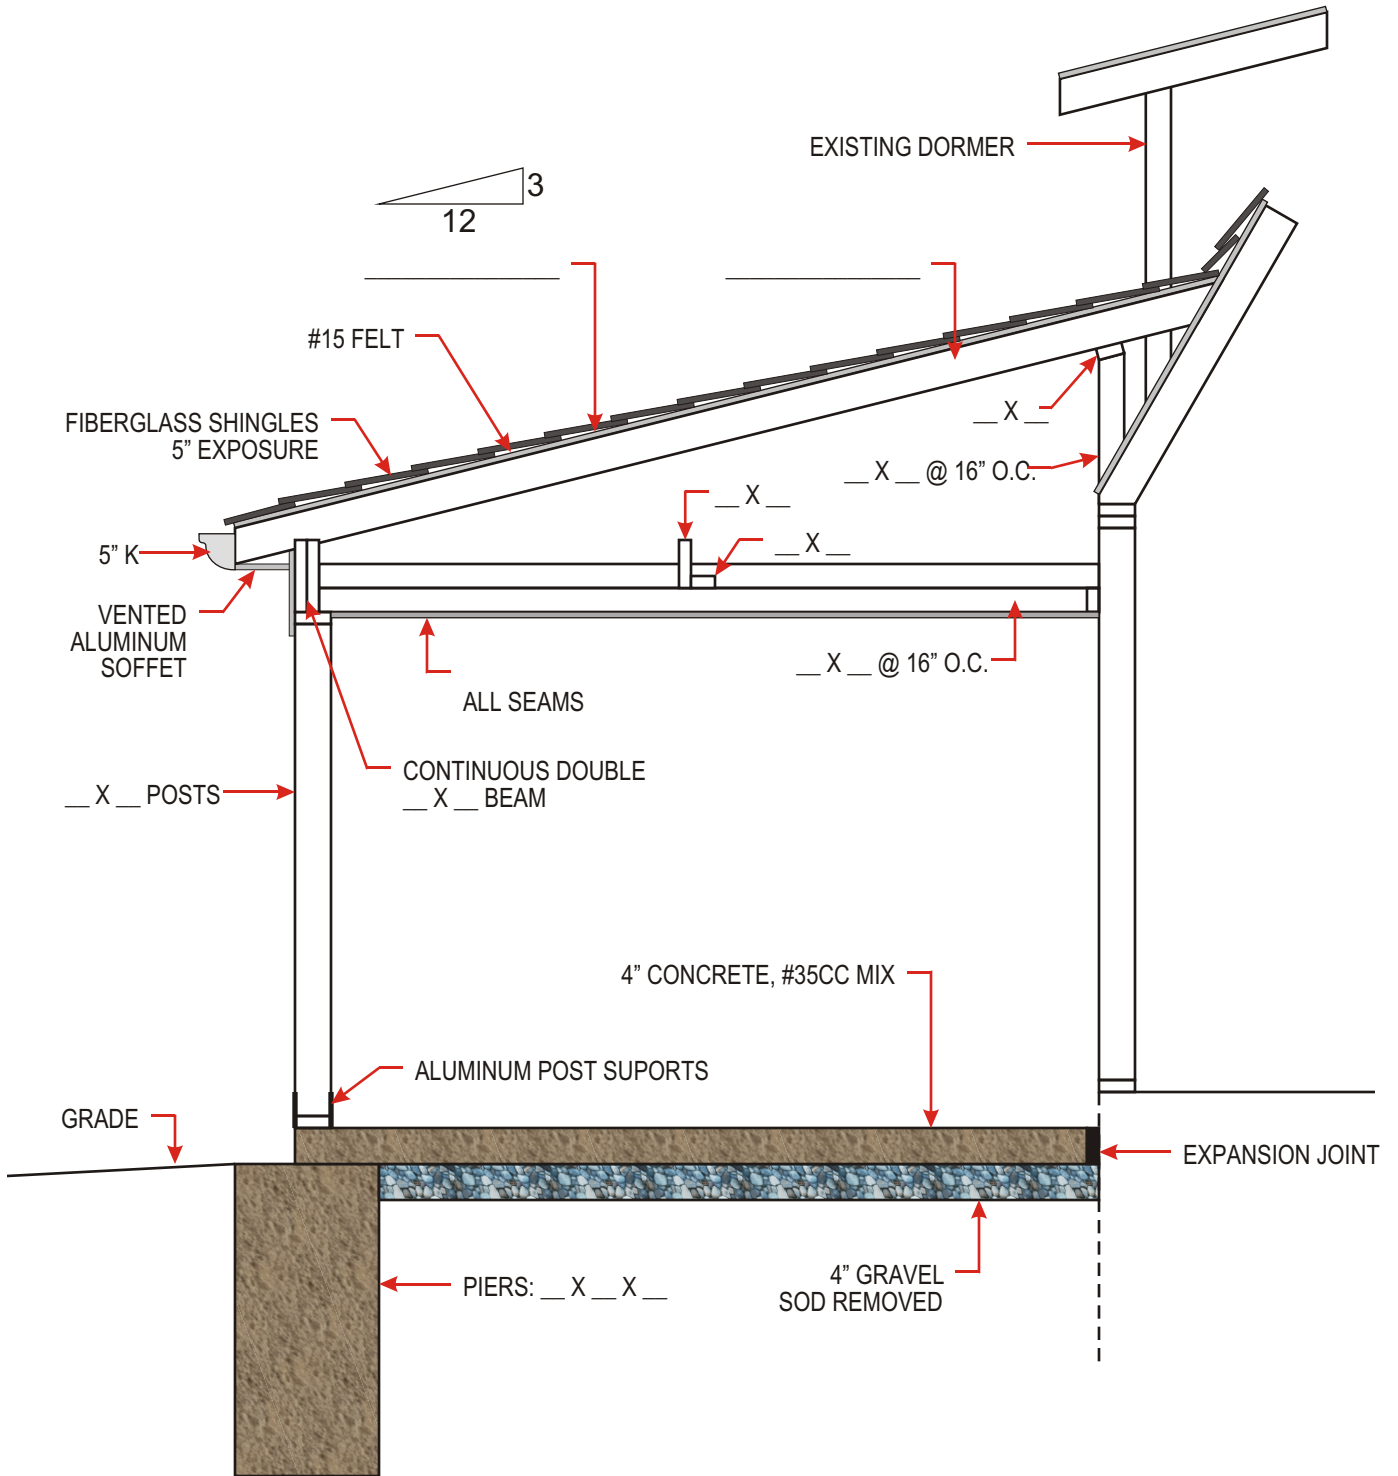




# SAMPLE CONSTRUCTION DRAWING - CONTINUED

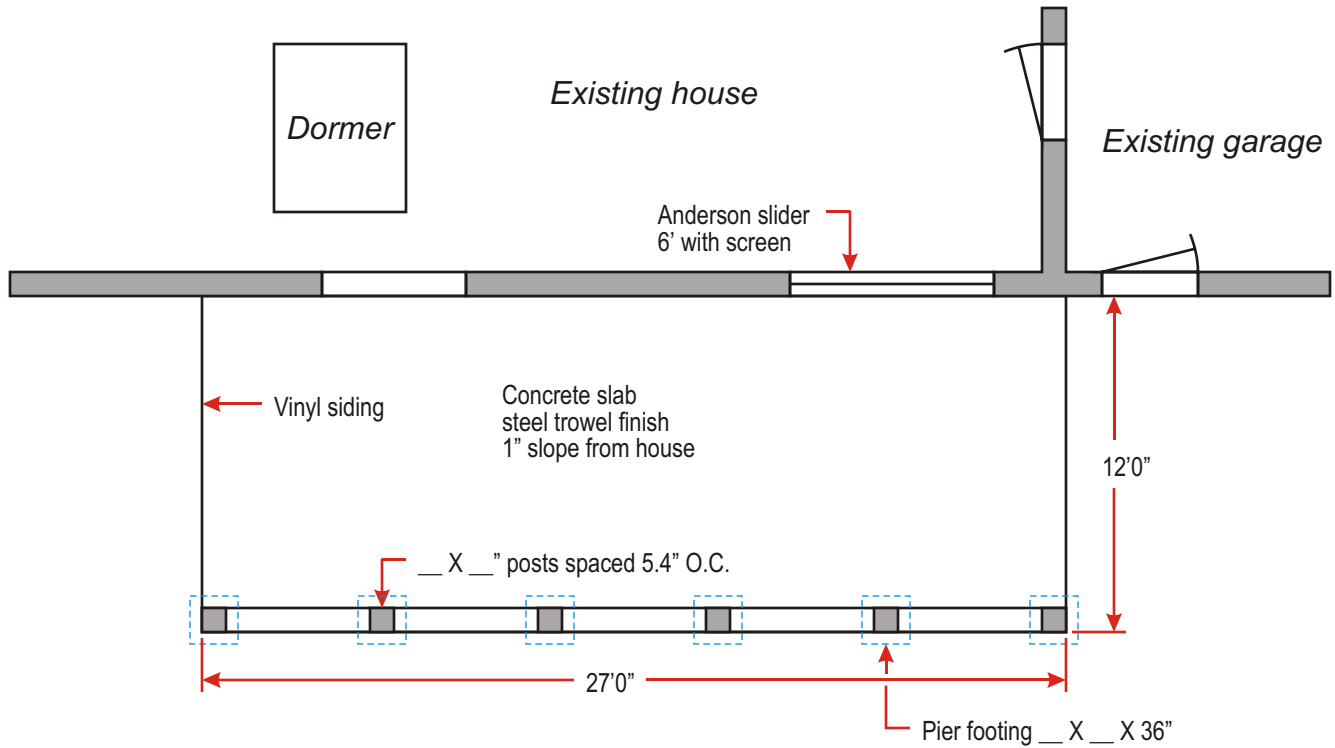

Floor Plan

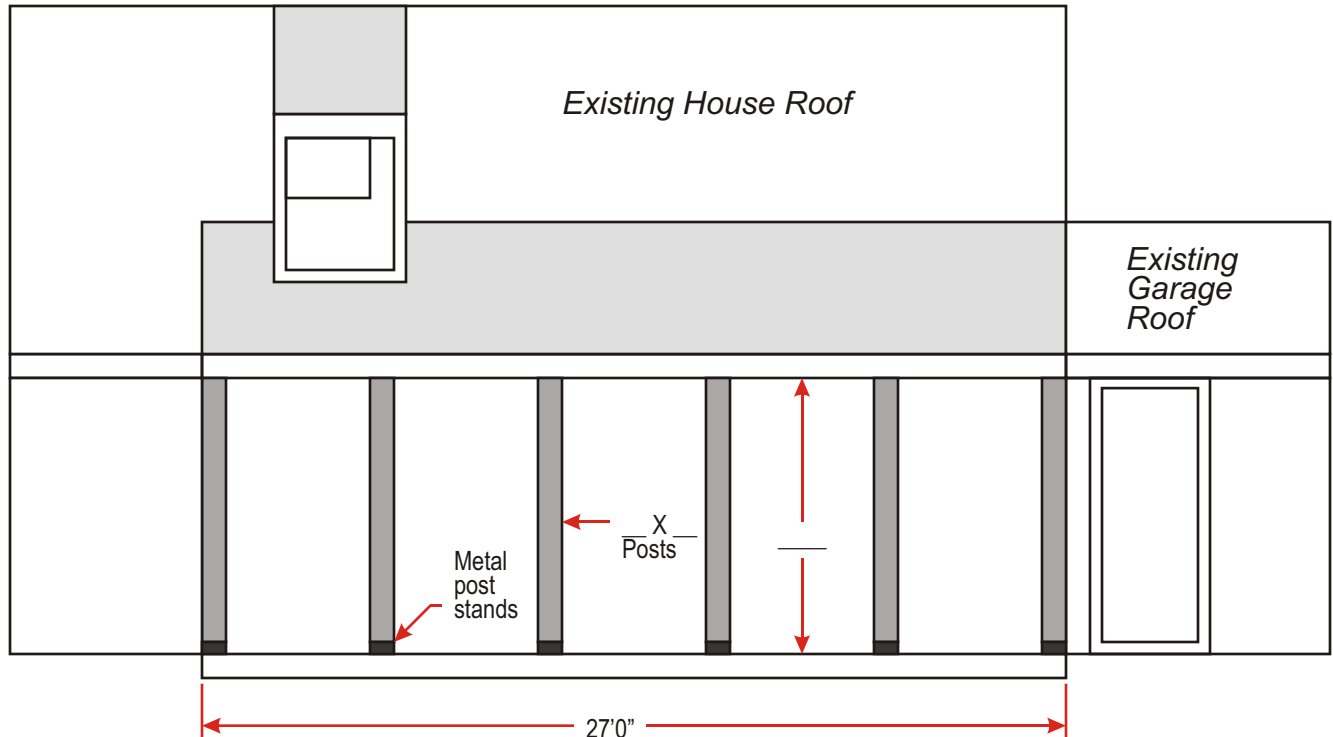

View of Porch from Back Yard